

FIRST FLOOR PLAN

1/4" = 1'


FIRST FLOOR DOOR SCHEDULE

W	H	DESCRIPTION	SYMBOL	QTY	ZONE
60	80	CGI SERIES 400 OUTSWING W/ TRANSOM	1	1	4
60	80	CGI SERIES 400 OUTSWING	2	1	4
30	80	SOLID CORE ENTRY	3	1	N/A
30	80	HOLLOW CORE PASSAGE	4	2	N/A
28	80	HOLLOW CORE PASSAGE	5	1	N/A
28	80	HOLLOW CORE PASSAGE	6	1	N/A
20	80	HOLLOW CORE PASSAGE (WITH RETURN VENT)	7	1	N/A
28	80	LOUVERED BR/OLD	8	1	N/A
28	80	LOUVERED BR/OLD	9	2	N/A
28	80	LOUVERED BR/OLD	10	1	N/A

FIRST FLOOR WINDOW SCHEDULE

OPENING	DESCRIPTION	SYMBOL	QTY	ZONE
72 X 48	2-00 X 1-00 CGI CASHEMENT	A	1	5
72 X 60	2-00 X 1-00 CGI CASHEMENT	B	1	5
48 X 48	2-00 X 1-00 CGI CASHEMENT	C	1	5
48 X 48	2-00 X 1-00 CGI CASHEMENT	D	1	5
36 X 48	1-00 X 1-00 CGI CASHEMENT	E	1	5
36 X 48	1-00 X 1-00 CGI CASHEMENT	F	1	5
24 X 48	1-00 X 1-00 CGI CASHEMENT	G	1	5
24 X 48	1-00 X 1-00 CGI CASHEMENT	H	1	5
24 X 48	1-00 X 1-00 CGI CASHEMENT	I	1	5

<p>FIRST FLOOR REVISIONS</p> <p>LAY OUT CHANGES</p> <p>LOT 24, BLOCK 4 SHARK KEY, MONROE COUNTY, FL</p>	<p>REVISIONS</p> <table border="1"> <tr> <th>DATE</th> <th>DESCRIPTION</th> </tr> <tr> <td>JAN 2010</td> <td>PARTITION LAYOUT</td> </tr> </table>	DATE	DESCRIPTION	JAN 2010	PARTITION LAYOUT	<p>OWNER:</p> <p>B & K DEVELOPMENT</p>	<p>WINDROSE DESIGNS</p> <p>29 BLUEWATER DRIVE KEY WEST, FL 33040 305/745-1833</p> <p>SEAL</p>
DATE	DESCRIPTION						
JAN 2010	PARTITION LAYOUT						
<p>TITLE: FIRST FLOOR REVISIONS</p> <p>PROJECT: LAY OUT CHANGES</p>		<p>SCALE: AS NOTED</p> <p>DATE: JANUARY 2010</p> <p>DRAWN BY: DPH</p> <p>DRAWING NO.: 4 A</p>					

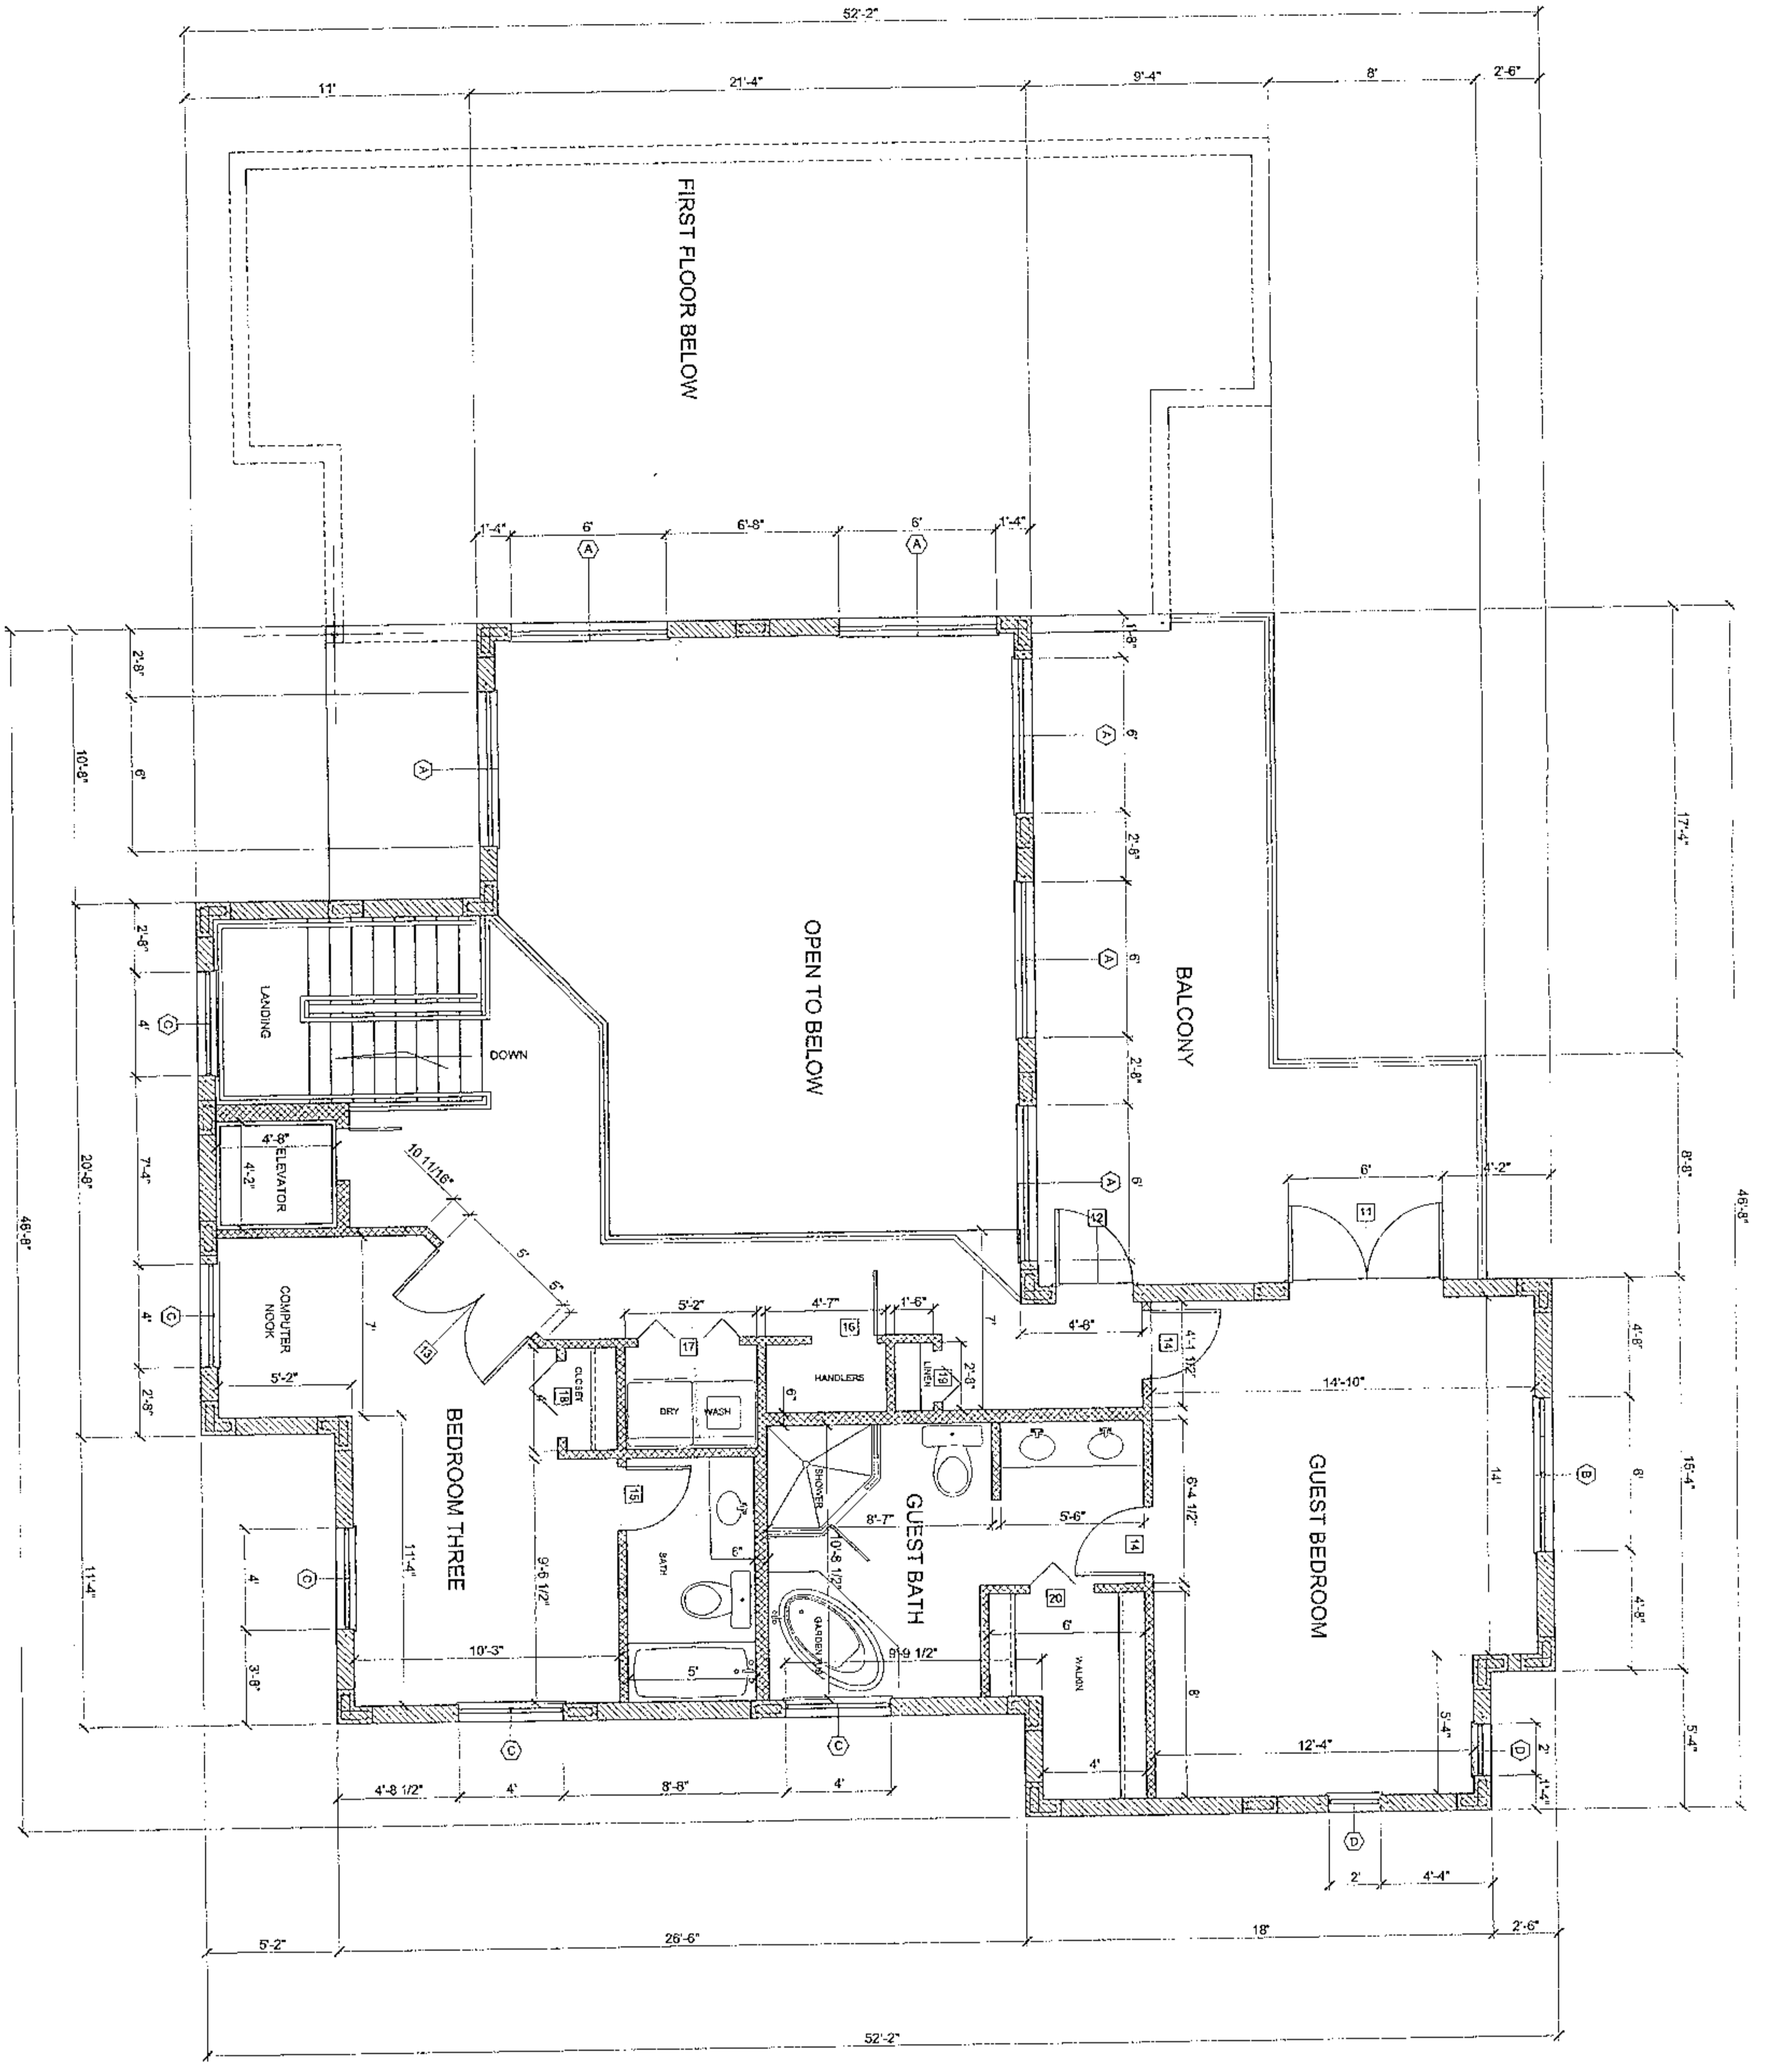

SECOND FLOOR PLAN

1/4" = 1'

SECOND FLOOR DOOR SCHEDULE

NO.	DESCRIPTION	SYMBOL	QTY	ZONE
601	CGI SERIES 450 OUTSWING FRENCH	11	1	4
602	CGI SERIES 440 OUTSWING	12	1	4
603	FRENCH	13	1	N/A
604	HOLLOW CORE PASSAGE	14	2	N/A
605	HOLLOW CORE PASSAGE	15	1	N/A
606	HOLLOW CORE PASSAGE (WITH RETURN VENT)	16	1	N/A
607	LOUVERED BIFOLD	17	1	N/A
608	LOUVERED BIFOLD	18	1	N/A
609	LOUVERED BIFOLD	19	1	N/A
610	LOUVERED BIFOLD	20	1	N/A

SECOND FLOOR WINDOW SCHEDULE

NO.	DESCRIPTION	SYMBOL	QTY	ZONE
721	208 X 48 CGI FIXED	1	2	4
722	208 X 48 CGI FIXED	2	4	4
723	208 X 48 CGI CASEMENT	3	1	5
724	208 X 60 CGI CASEMENT	4	1	4
725	224 X 48 CGI CASEMENT	5	2	4
726	224 X 48 CGI CASEMENT	6	2	4
727	224 X 48 CGI CASEMENT	7	2	4
728	124 X 48 CGI CASEMENT	8	2	5

<p>SCALE: AS NOTED</p> <p>DATE: JANUARY 2010</p> <p>DRAWN BY: DPH</p> <p>DRAWING NO.: 9 A</p>	<p>SECOND FLOOR REVISIONS</p> <p>LAYOUT CHANGES</p> <p>LOT 2A, BLOCK 4 SHARK KEY, MONROE COUNTY, FL</p>	<p>REVISIONS</p> <table border="1" style="width:100%; border-collapse: collapse;"> <tr> <th>DATE</th> <th>DESCRIPTION</th> </tr> <tr> <td>JAN 2010</td> <td>PARTITION LAYOUT</td> </tr> </table>	DATE	DESCRIPTION	JAN 2010	PARTITION LAYOUT	<p>OWNER:</p> <p style="text-align: center;">B & K DEVELOPMENT</p>	<p style="text-align: center;">WINDROSE DESIGNS</p> <p>29 BLUEWATER DRIVE KEY WEST, FL 33040 305/745-1833</p> <div style="text-align: center;"> <p>SEAL</p> </div>
DATE	DESCRIPTION							
JAN 2010	PARTITION LAYOUT							